
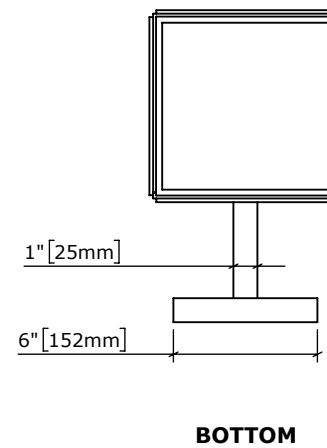
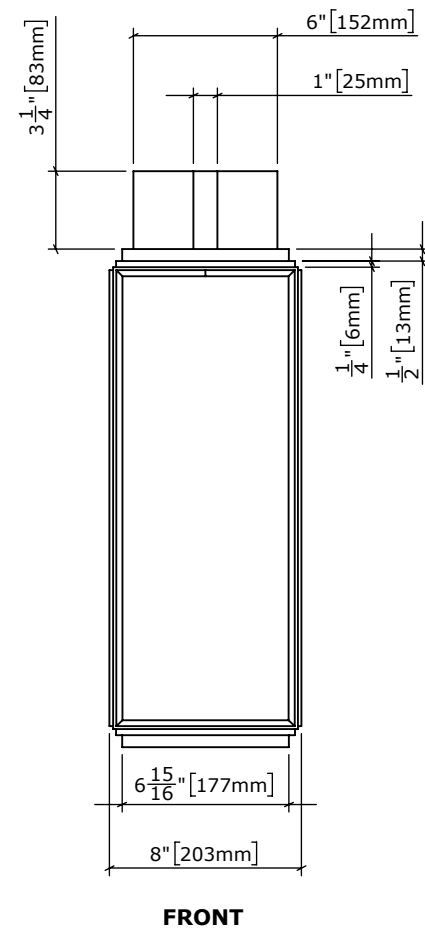


HURRICANE.01

EXTERIOR WALL SCNCE

IP65 OUTDOOR RATED

REVISIONS		
REV.	DESCRIPTION	DATE
0	ISSUED FOR APPROVAL	03/23/2022

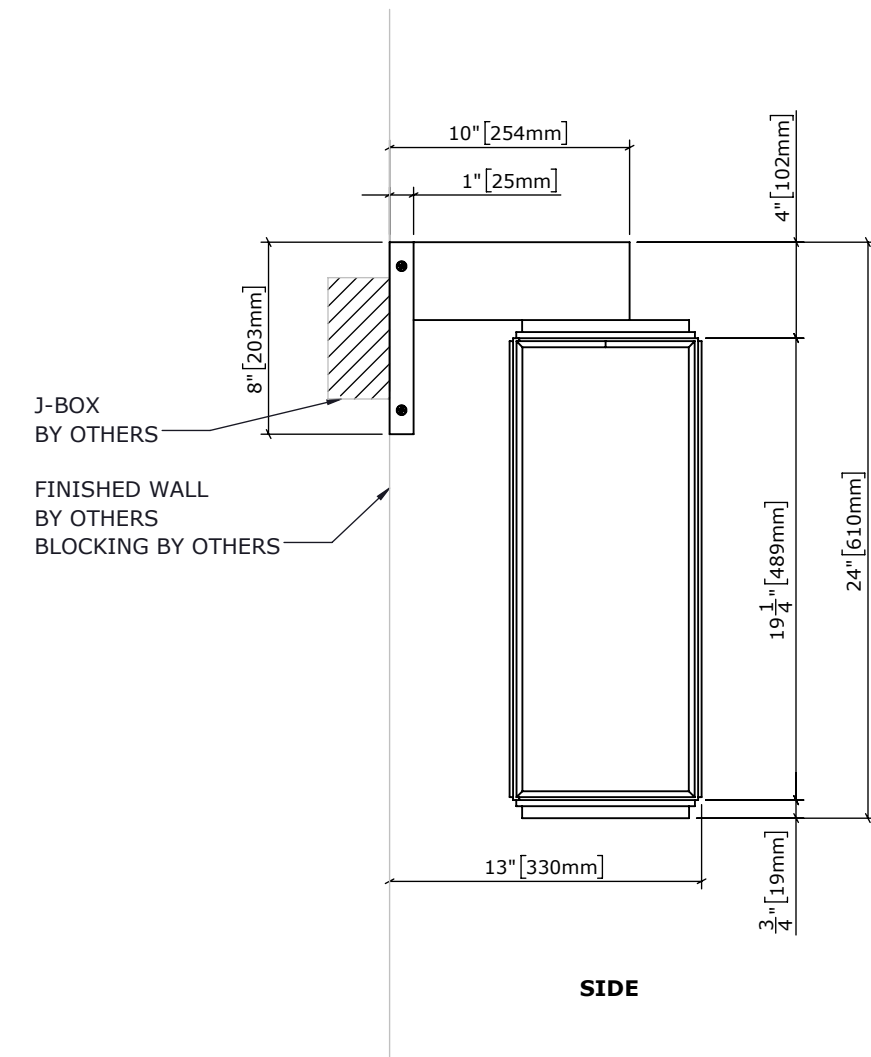

ALL METAL COMPONENT FINISH:
MATTE BLACK POWDERCOAT
SUITABLE FOR OUTDOOR APPLICATION
TO MATCH VISO PA 8003


FRAME FINISH:
MATTE BLACK POWDERCOAT
SUITABLE FOR OUTDOOR APPLICATION
TO MATCH VISO PA 8003

GLASS FINISH:
POLISHED CLEAR GLASS

INTERNAL DIFFUSER ON HEATSINK
FINISH: MATTE OPAL ACRYLIC


LED TAPE

FIXATION
SQUARE POST

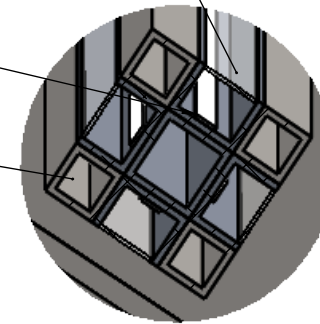

DETAIL A SECTIONAL
SCALE 1 : 2

LAMPING:
4 x .4M 6W/M LED STRIP, 10W TOTAL, 800lm, 2700K
DIMMING TYPE TBD
INTEGRAL DRIVER



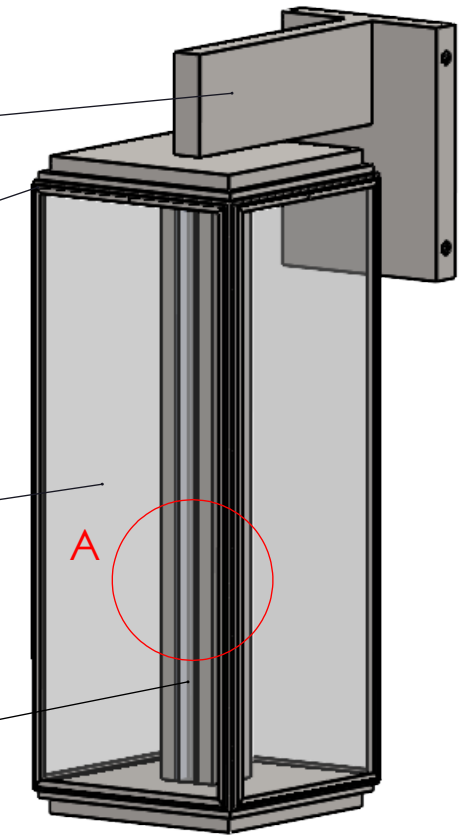


NOTES:
BLOCKING BY OTHERS
DIMMING TYPE TBD
INTEGRAL DRIVER
IP65 OUTDOOR RATED

PROJECT: HURRICANE	SALES: FL	MODEL: OC25221.00585.WX2.000.24"
LAMP: 4 X .4M 6W/M LED STRIP, 10W TOTAL, 800lm, 2700K	CERT.: ETL	WEIGHT: ±23LBS VOLT: 120V
DWG:HURRICANE.01	BY: SS DATE: 4/11/2022	SCALE: 1:8

HURRICANE.02
EXTERIOR WALL SCNCE
IP65 OUTDOOR RATED

REVISIONS		
REV.	DESCRIPTION	DATE
0	ISSUED FOR APPROVAL	04/11/2022

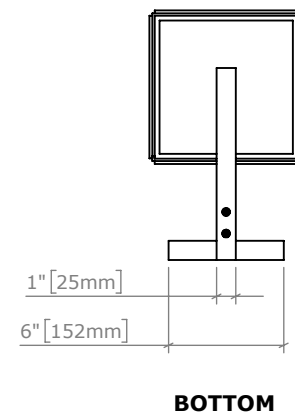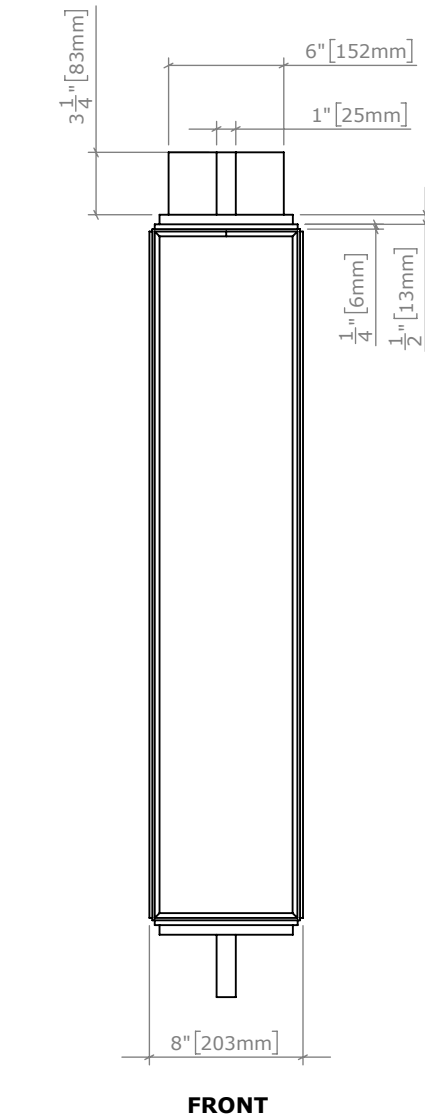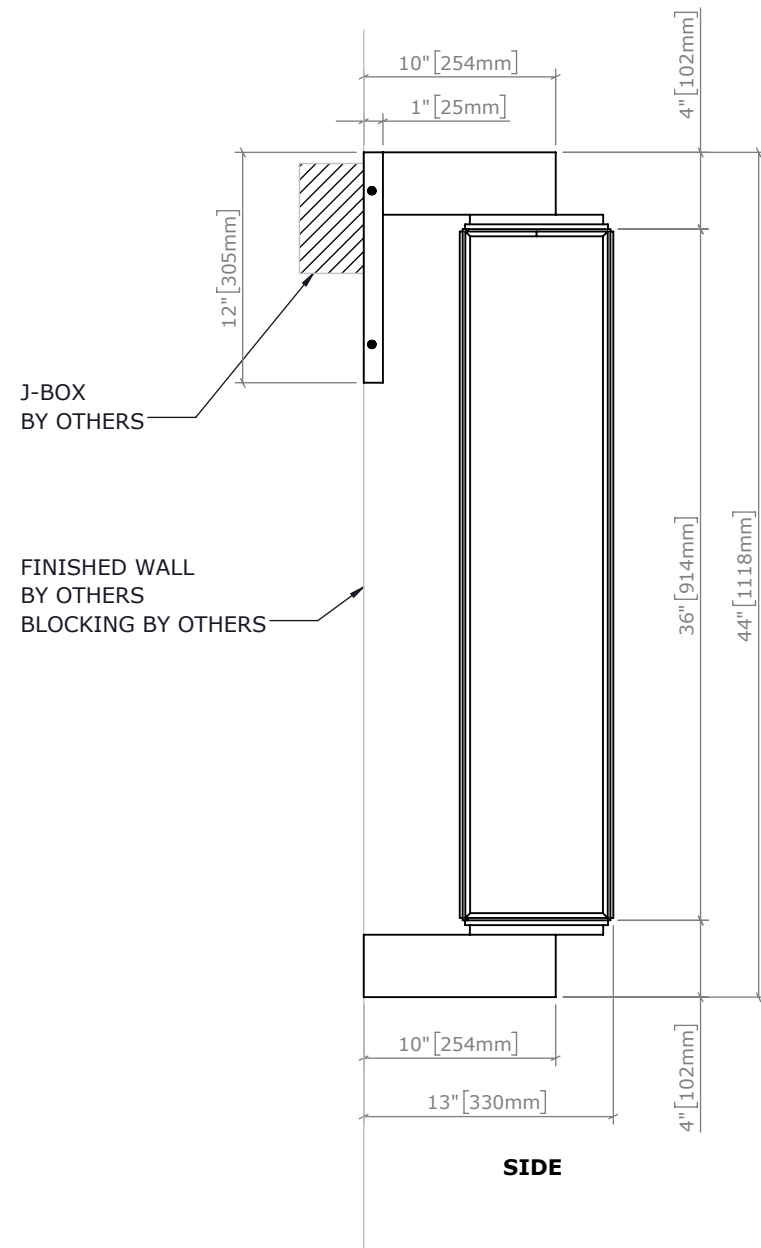

ALL METAL COMPONENT FINISH:
MATTE BLACK POWDERCOAT
SUITABLE FOR OUTDOOR APPLICATION
TO MATCH VISO PA 8003


FRAME FINISH:
MATTE BLACK POWDERCOAT
SUITABLE FOR OUTDOOR APPLICATION
TO MATCH VISO PA 8003

GLASS FINISH:
POLISHED CLEAR GLASS


INTERNAL DIFFUSER ON HEATSINK
FINISH: MATTE OPAL ACRYLIC

LED TAPE

FIXATION
SQUARE POST

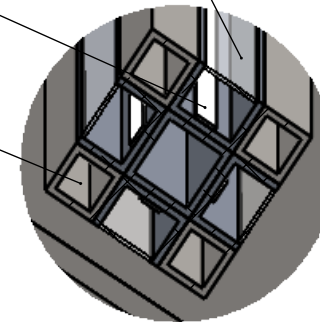

DETAIL A SECTIONAL
SCALE 1 : 2

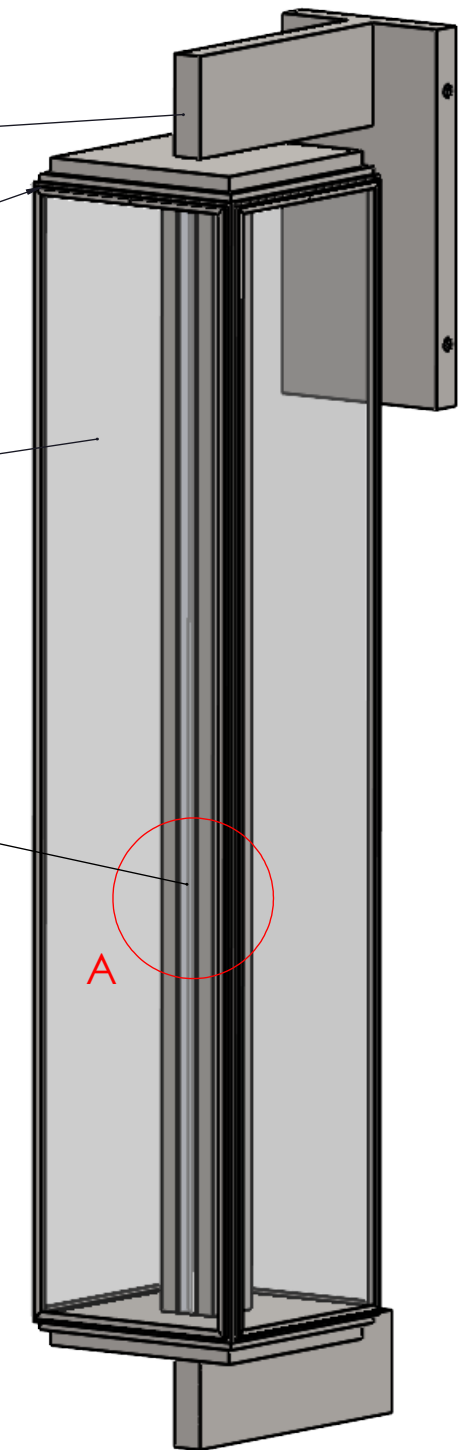




LAMPING:
4 x .9M 6W/M LED STRIP, 22W TOTAL, 1800lm, 2700K
DIMMING TYPE TBD
INTEGRAL DRIVER

NOTES:
BLOCKING BY OTHERS
DIMMING TYPE TBD
INTEGRAL DRIVER
IP65 OUTDOOR RATED

PROJECT: HURRICANE	SALES: FL	MODEL: OC25221.00585.WX2.000
LAMP: 4 x .9M 6W/M LED STRIP, 22W TOTAL, 1800lm, 2700K	CERT.: ETL	WEIGHT: ±45LBS VOLT: 120V
DWG:HURRICANE.02	BY: SS DATE: 4/11/2022	SCALE: 1:10

HURRICANE.03
EXTERIOR WALL SCONCE
IP65 OUTDOOR RATED

REVISIONS		
REV.	DESCRIPTION	DATE
0	ISSUED FOR APPROVAL	4/11/2022

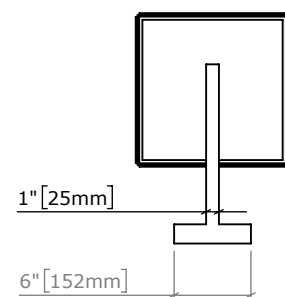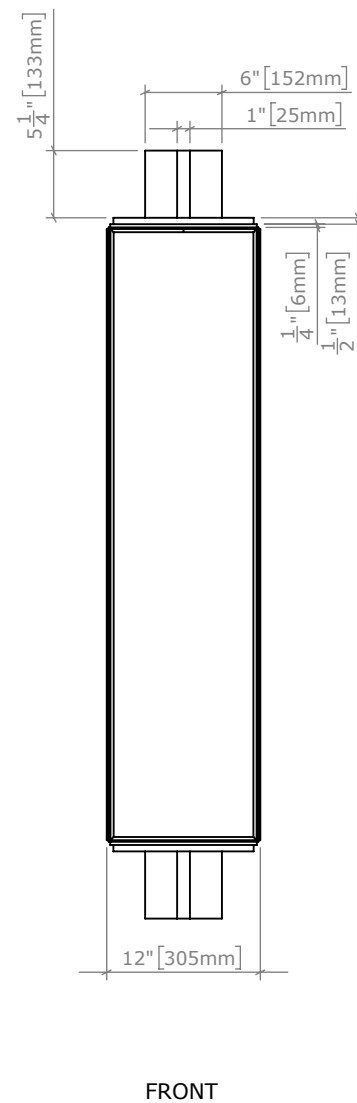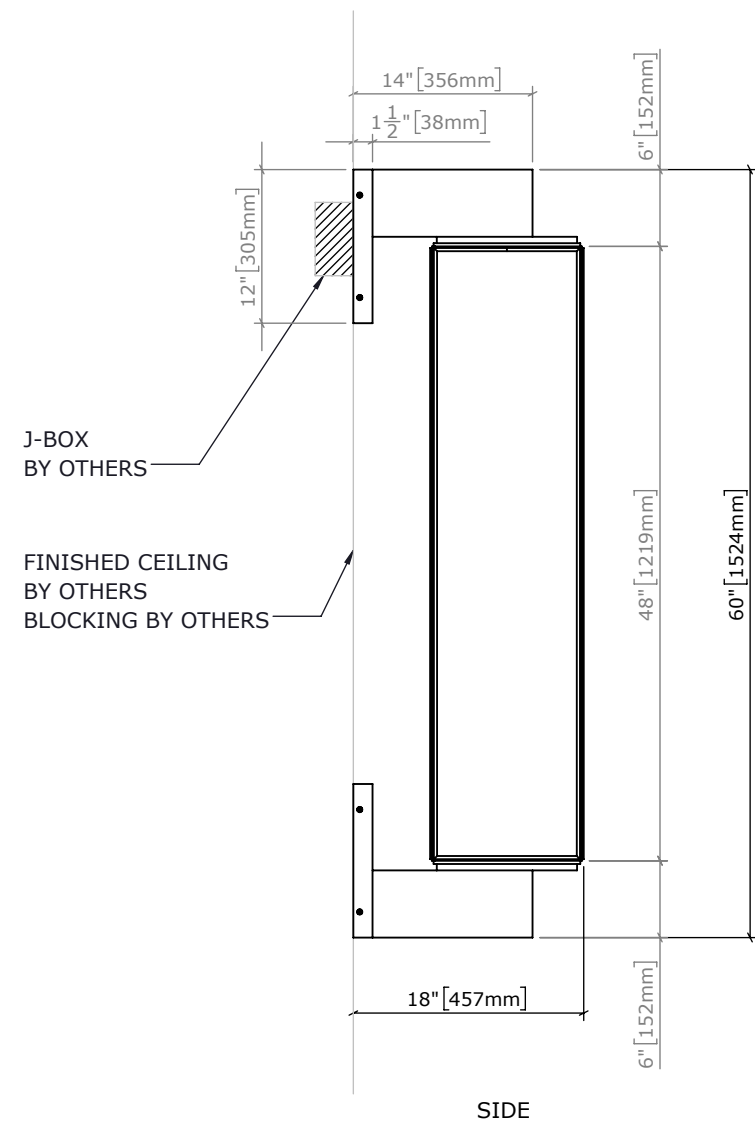


ALL METAL COMPONENT FINISH:
MATTE BLACK POWDERCOAT
SUITABLE FOR OUTDOOR APPLICATION
VISO PA 8003

REMOVABLE FRAME

GLASS FINISH:
POLISHED CLEAR GLASS

INTERNAL DIFFUSER
FINISH: MATTE OPAL ACRYLIC

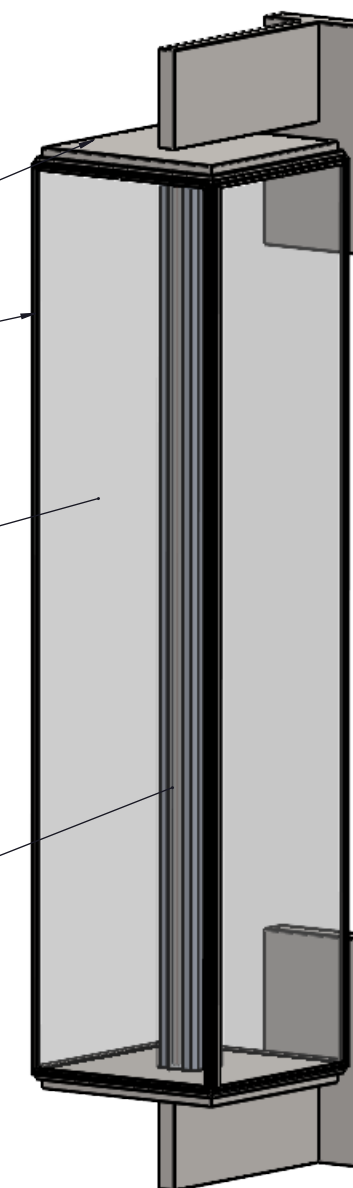

LAMPING:
4 x 1.2M 6W/M LED STRIP, 30W TOTAL, 2400lm, 2700K
DIMMING TYPE TBD
INTEGRAL DRIVER

PROJECT: 56 SCOTCH VALLEY

SALES: FL

MODEL: 00585.WX4.000

LAMP: 4 X 1.2M 6W/M, 30W TOTAL, 2400lm, 2700K

CERT.: ETL

WEIGHT: ±70LBS | VOLT: 120V

DWG:HURRICANE.03




BY: SS DATE: 4/11/2022

SCALE: 1:15

NOTES:
BLOCKING BY OTHERS
DIMMING TYPE TBD
INTEGRAL DRIVER
IP65 OUTDOOR RATED

HURRICANE.04
EXTERIOR WALL SCONCE
IP65 OUTDOOR RATED

REVISIONS		
REV.	DESCRIPTION	DATE
0	ISSUED FOR APPROVAL	4/11/2022

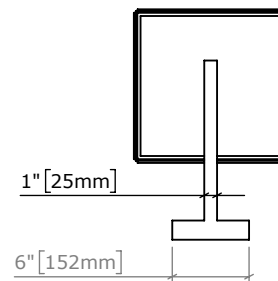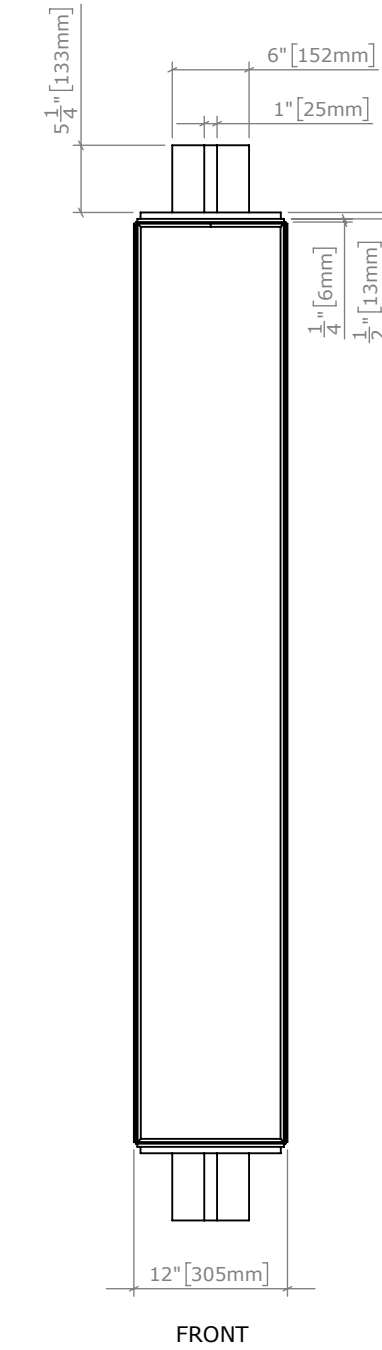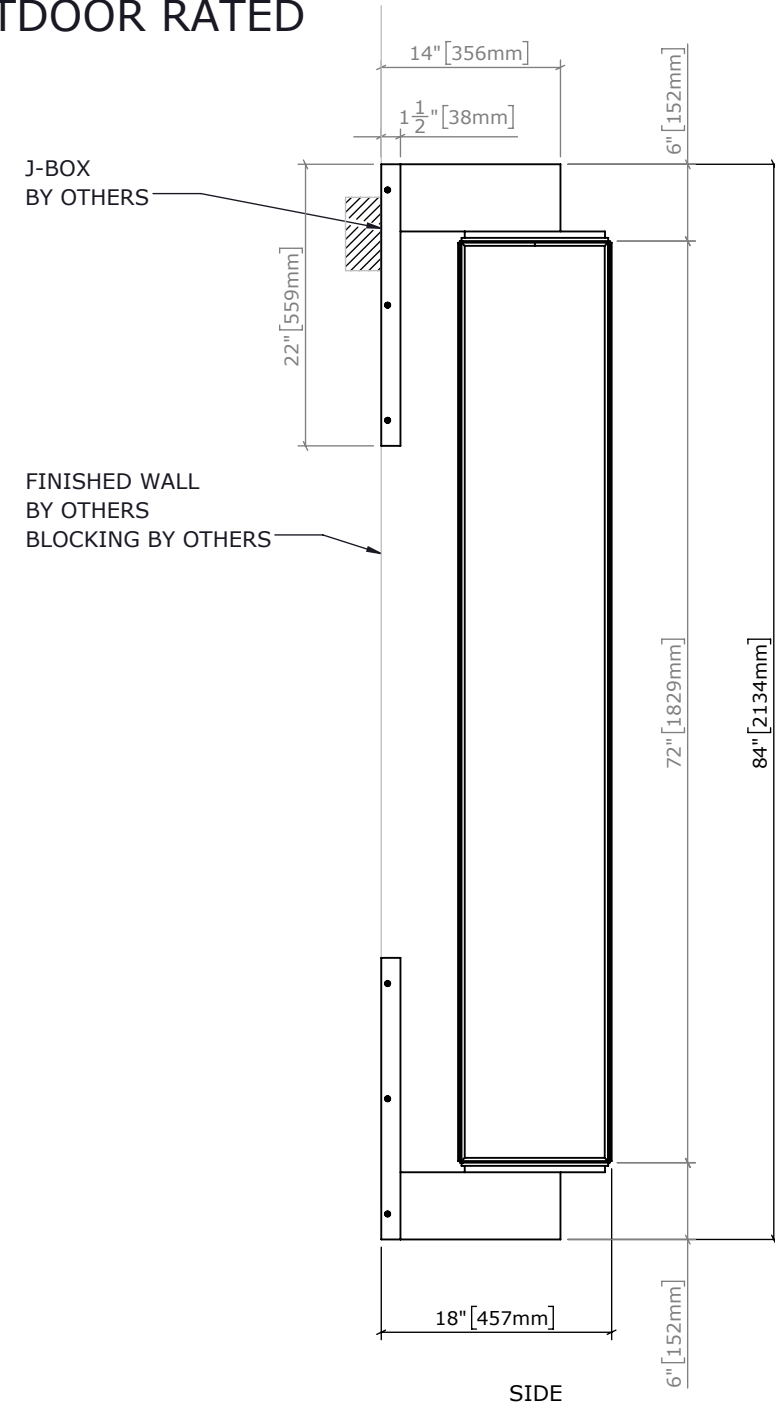


ALL METAL COMPONENT FINISH:
MATTE BLACK POWDERCOAT
SUITABLE FOR OUTDOOR APPLICATION
VISO PA 8003

REMOVABLE FRAME

GLASS FINISH:
POLISHED CLEAR GLASS

INTERNAL DIFFUSER ON HEATSINK
FINISH: MATTE OPAL ACRYLIC

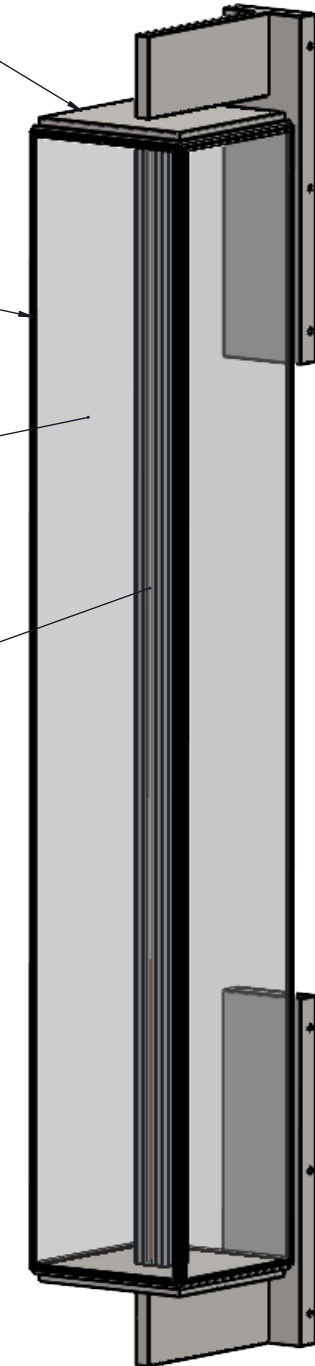

LAMPING:
4 x 1.8M 6W/M, 45W TOTAL, 3600lm, 2700K
DIMMING TYPE TBD
INTEGRAL DRIVER

PROJECT: 56 SCOTCH VALLEY

SALES: FL

MODEL: 00585.WX1.0

LAMP: 4 x 1.8M 6W/M, 45W TOTAL, 3600lm, 2700K

CERT.: ETL

WEIGHT: ±105LBS | VOLT: 120V

DWG:HURRICANE.04




BY: SS DATE: 4/11/2022

SCALE: 1:15

NOTES:
BLOCKING BY OTHERS
DIMMING TYPE TBD
INTEGRAL DRIVER
IP65 OUTDOOR RATED

HURRICANE.05 EXTERIOR WALL SCONCE IP65 OUTDOOR RATED

REVISIONS		
REV.	DESCRIPTION	DATE
0	ISSUED FOR APPROVAL	6/22/2022

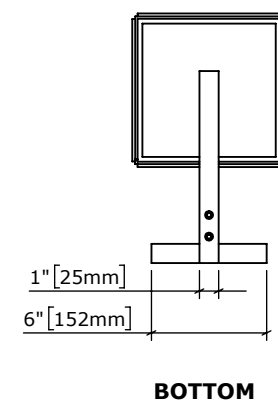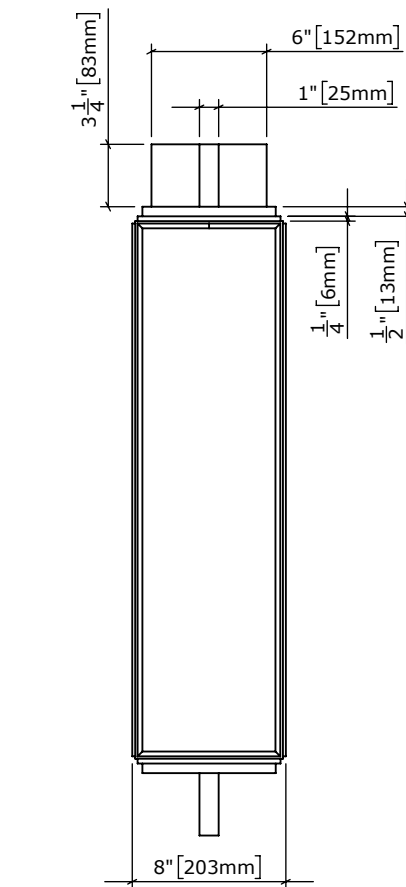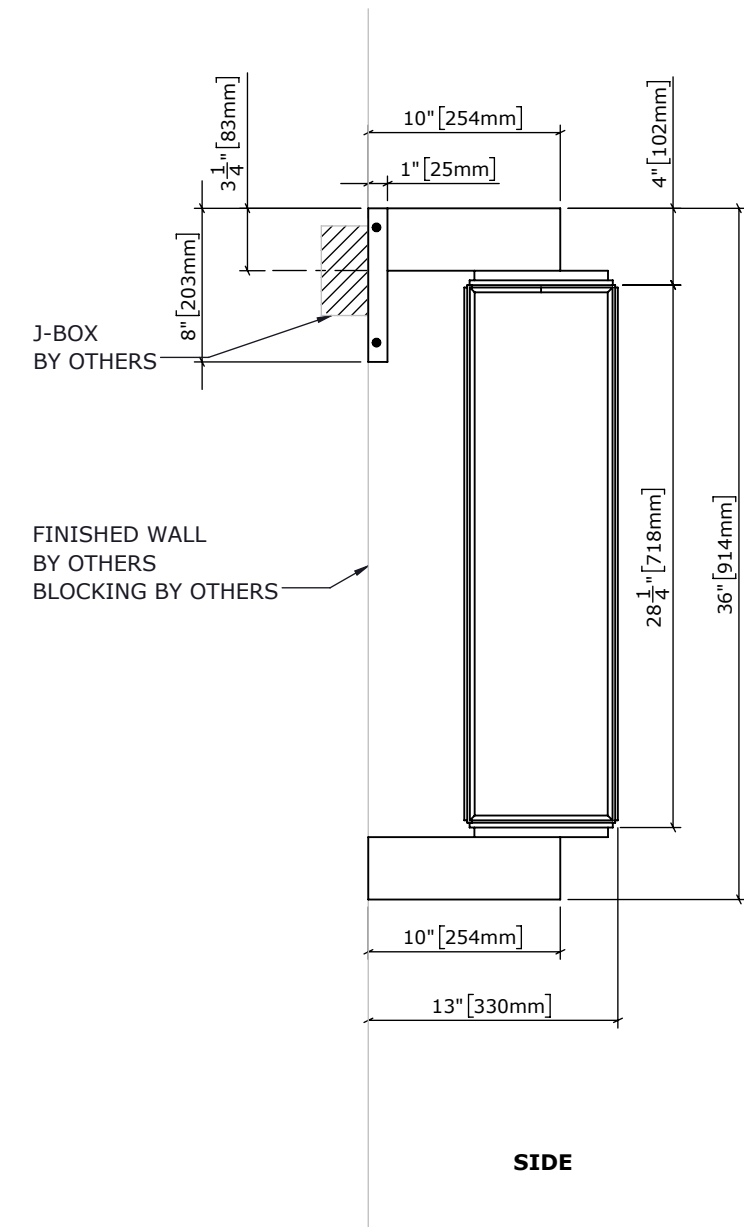


ALL METAL COMPONENT FINISH:
MATTE BLACK POWDERCOAT
SUITABLE FOR OUTDOOR APPLICATION
VISO PA 8003

REMOVABLE FRAME

GLASS FINISH:
POLISHED CLEAR GLASS

INTERNAL DIFFUSER ON HEATSINK
FINISH: MATTE OPAL ACRYLIC

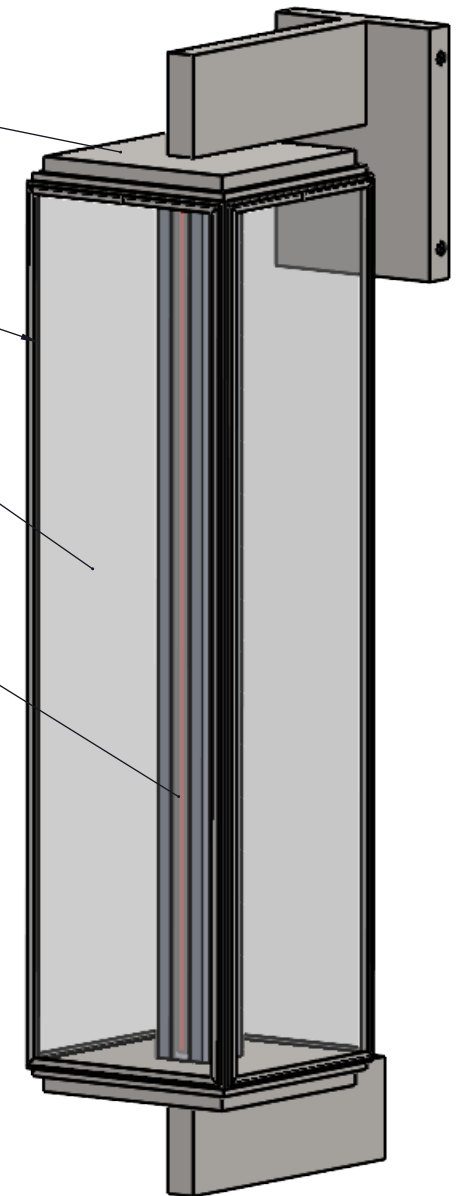

LAMPING:
4 x 0.7M 6W/M LED STRIP, 17W TOTAL, 1360lm, 2700K
DIMMING TYPE TBD
INTEGRAL DRIVER

PROJECT: HURRICANE

SALES: FL

MODEL: 00585.36" HURRICANE

LAMP: 4 X 0.7M 6W/M, 17W TOTAL, 1360lm, 2700K

CERT.: ETL

WEIGHT: ±40LBS | VOLT: 120V

DWG:00585.36"

BY: SS DATE: 6/22/2022

SCALE: 1:10

NOTES:
BLOCKING BY OTHERS
DIMMING TYPE TBD
INTEGRAL DRIVER
IP65 OUTDOOR RATED

















